
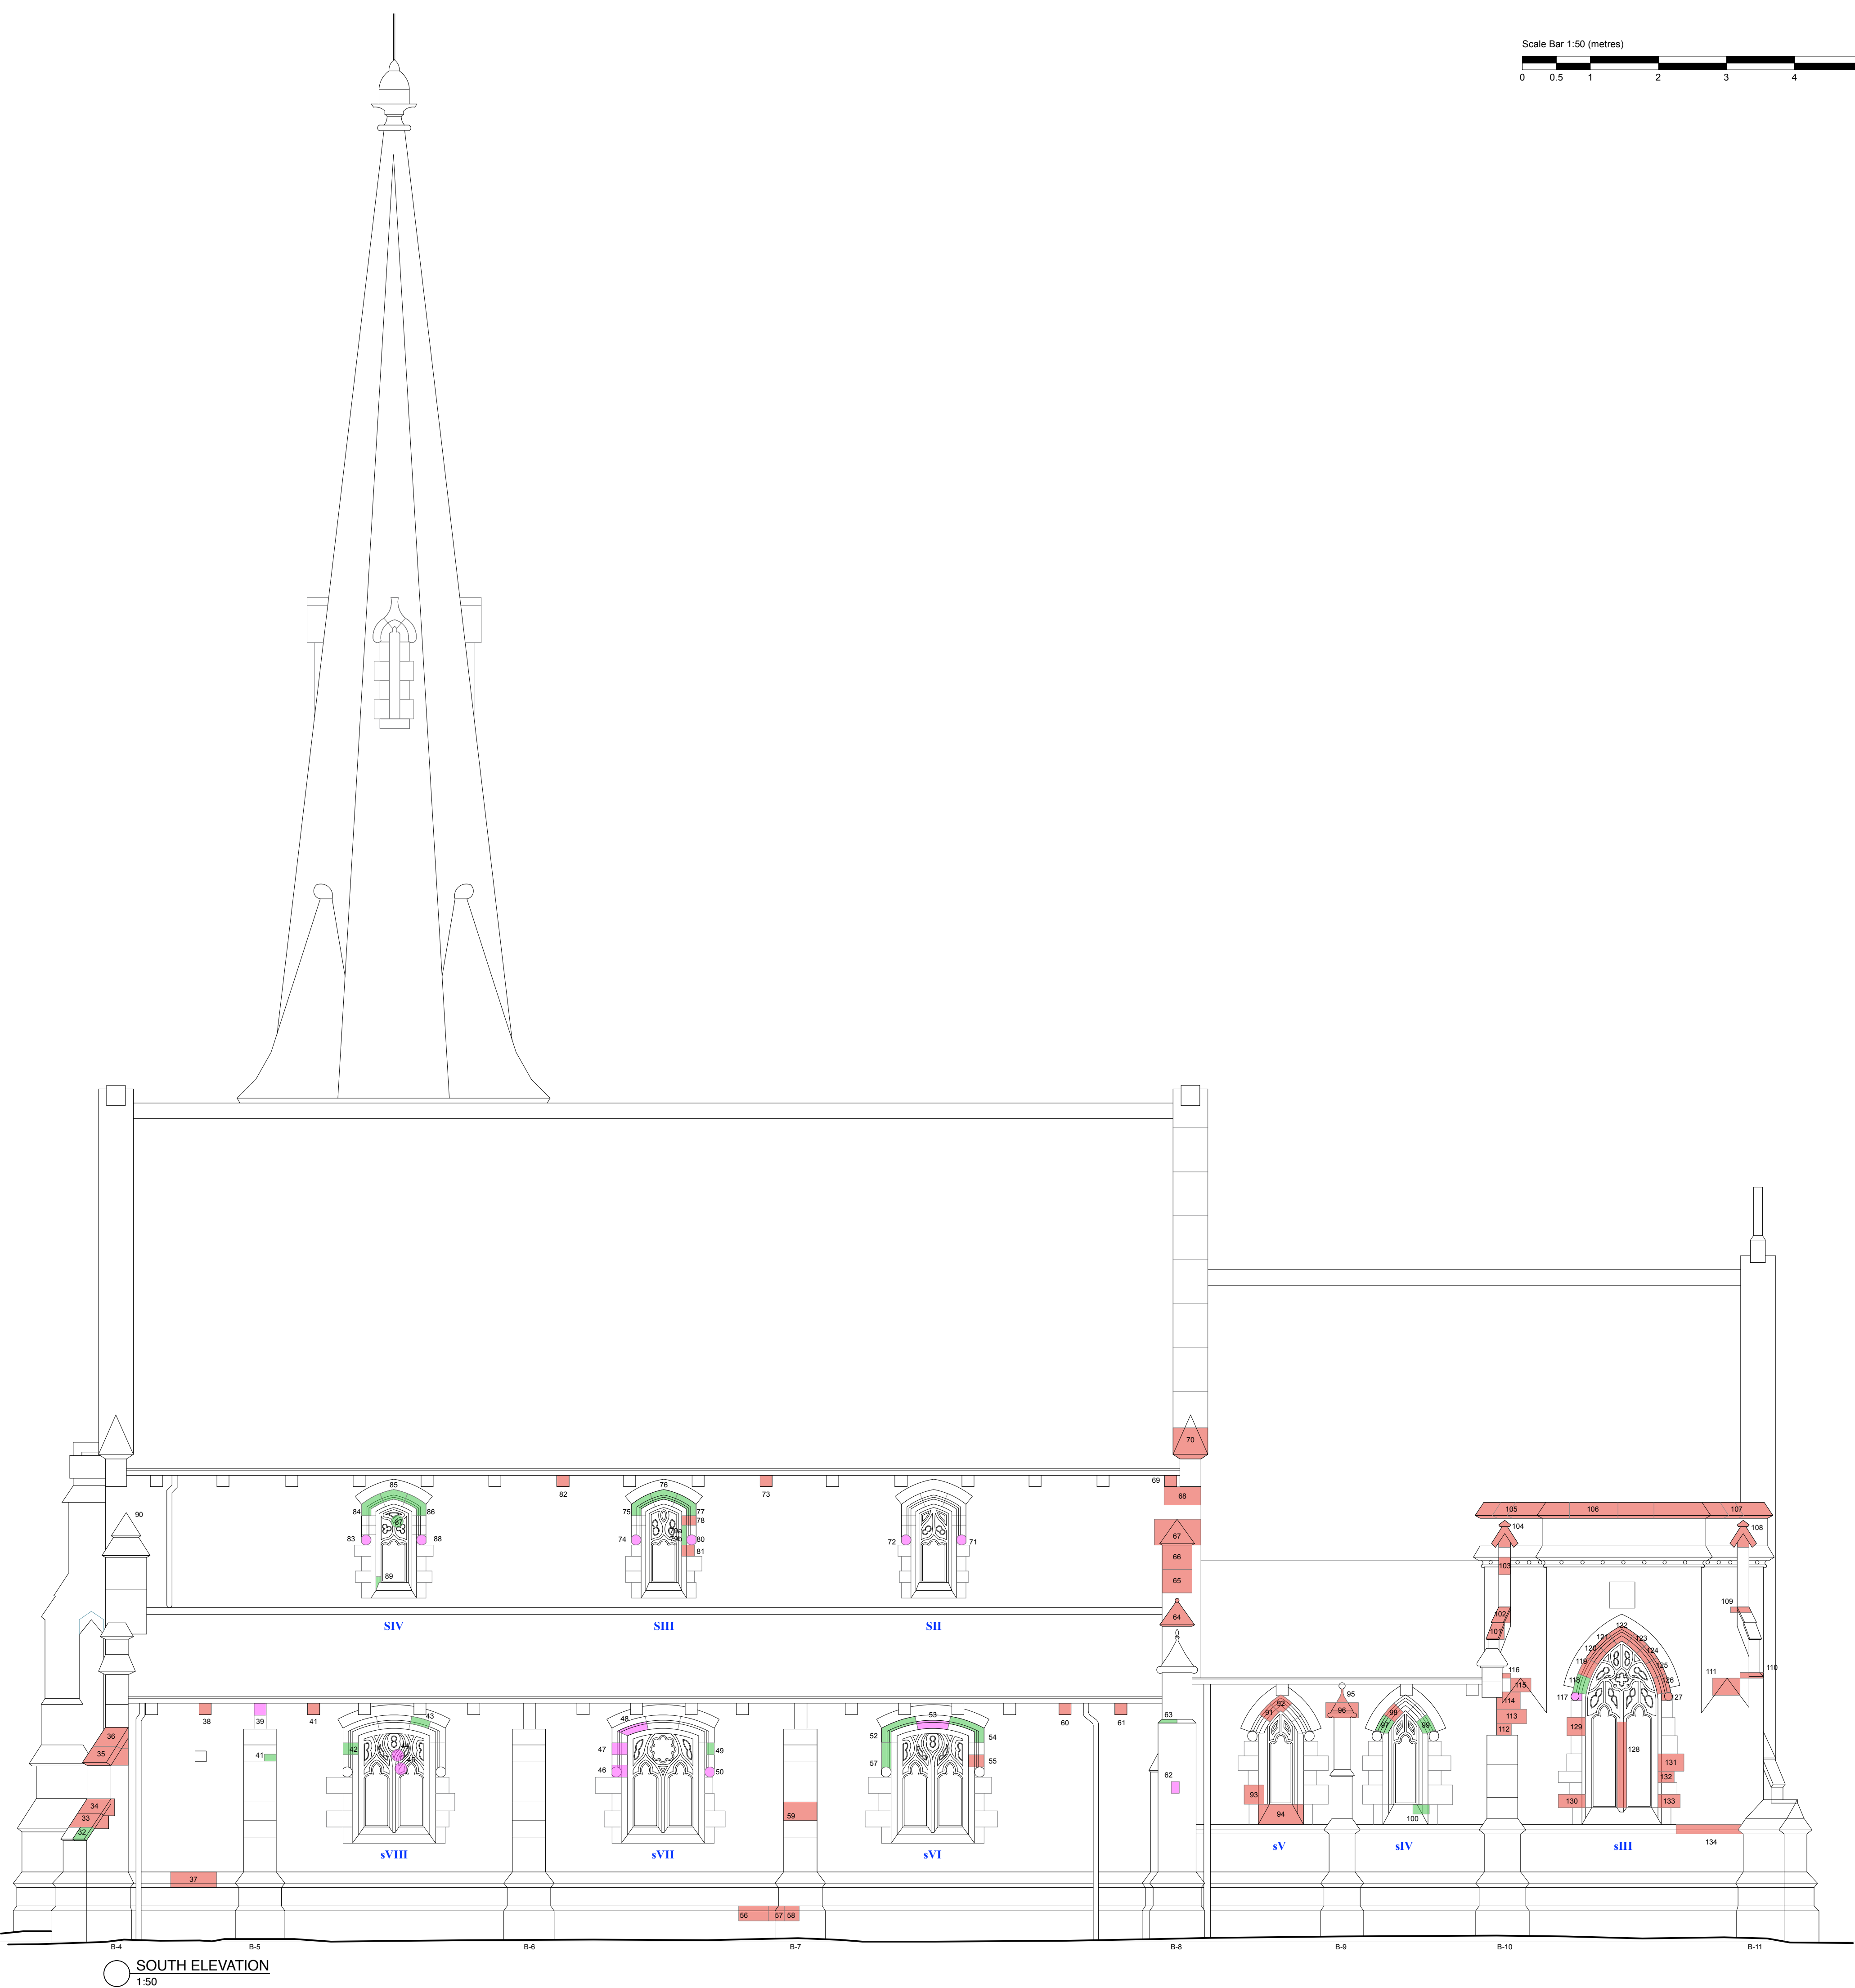


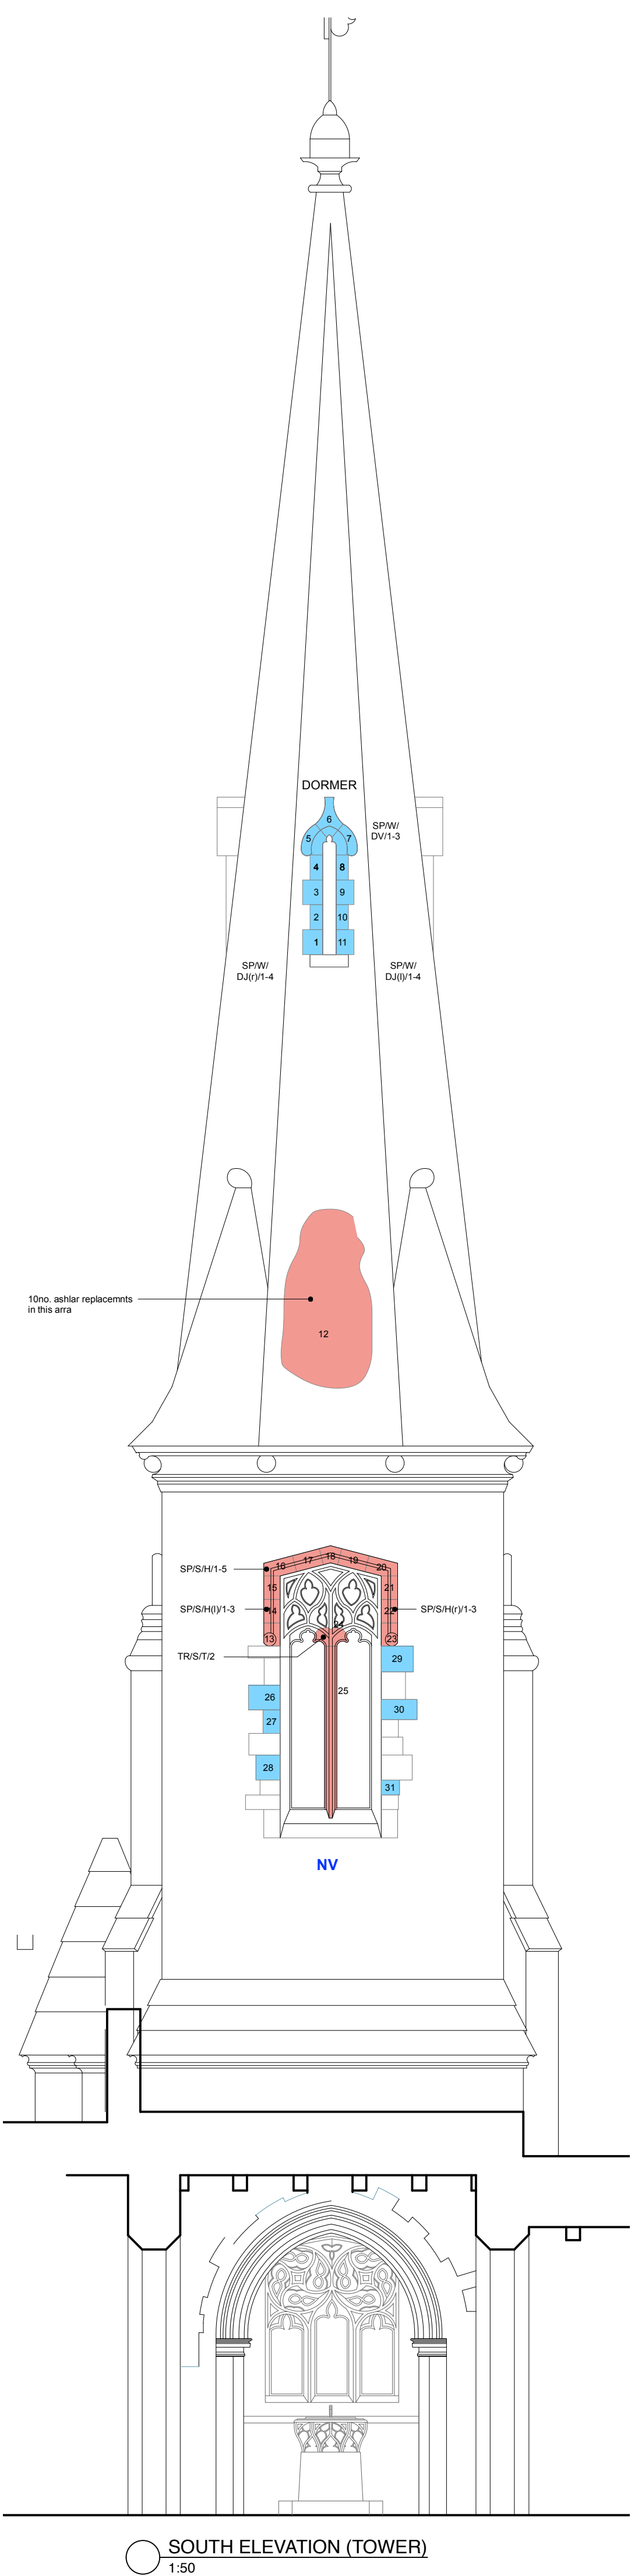

CONSTRUCTION NOTES

Elevation | Direction | Type | Number

Elevation:

SP = Spire
TR = Tower
P = Porch
WE = West End
SA = South Aisle
C = Chapel
CL = Chancel
V = Vestry
NA = North Aisle
CG = Chancel Gable

Direction:

N = North
S = South
E = East
W = West

Stone Type:

A = Ashlar
C = Coping
Q = Quoin
H = Hoodmould
T = Tracery
B = Ball
BC = Buttress Capping
AX = Apex
S = Sill
DJ = Dormer Jamb
DV = Dormer Voussoir
SC = Stringcourse

Red square = Replacement
Blue square = Provisional
Green square = Indent
Pink square = Mortar
Pink line = Crack
Red dashed line = Rust Jacking
Red hatched square = Provisional Rebuild

ISSUES AND REVISIONS

P2 - Stone references coordinated with masons 08/10/2025 JMH
schedule
P1 - First issue 09/05/2025 JMH

Studio Tamacoco Architects

The Danesmead Wing, 33 Fulford Cross,
York, YO10 4PB - 07920 048 076
jamie@studiotamacoco.co.uk
www.studiotamacoco.co.uk



Alterations to All Saints Church,
Long Causeway, Great Thirkleby,
Thirsk, YO7 2AS

South Elevation

Scale: 1:50@ A1

Drawn By: JMH

Contract No.

Drawing No.

Revision

1964:TKB

110_03

P2

DO NOT SCALE FROM THIS DRAWING. THE CONTRACTOR IS TO CHECK ALL
DIMENSIONS ON SITE AND REPORT ANY DISCREPANCIES TO THE
ARCHITECT. THIS DRAWING IS SUBJECT TO COPYRIGHT