




NORTH ELEVATION
1:200

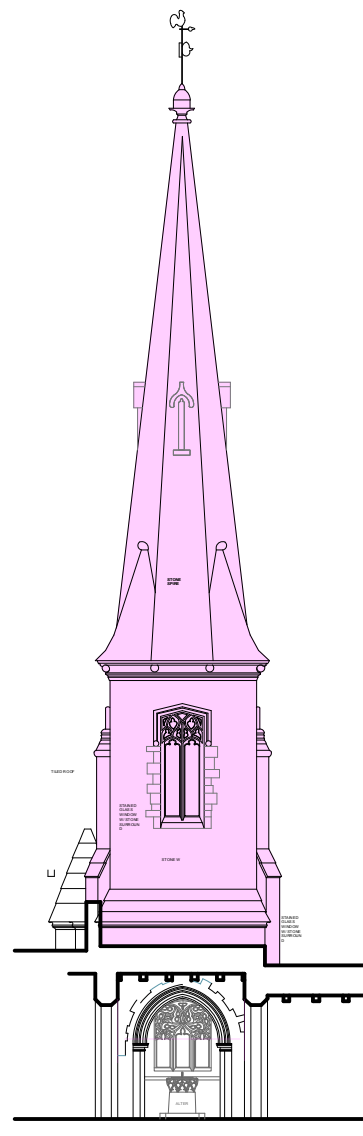


TOWER - SOUTH
1:200

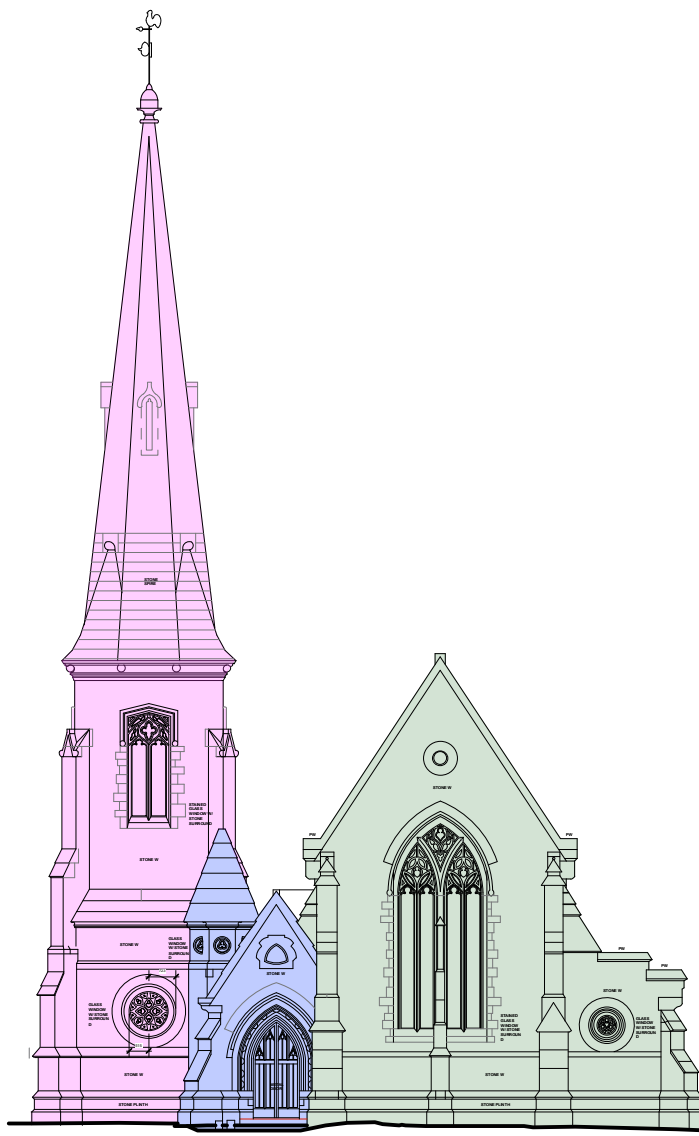

WEST ELEVATION
1:200

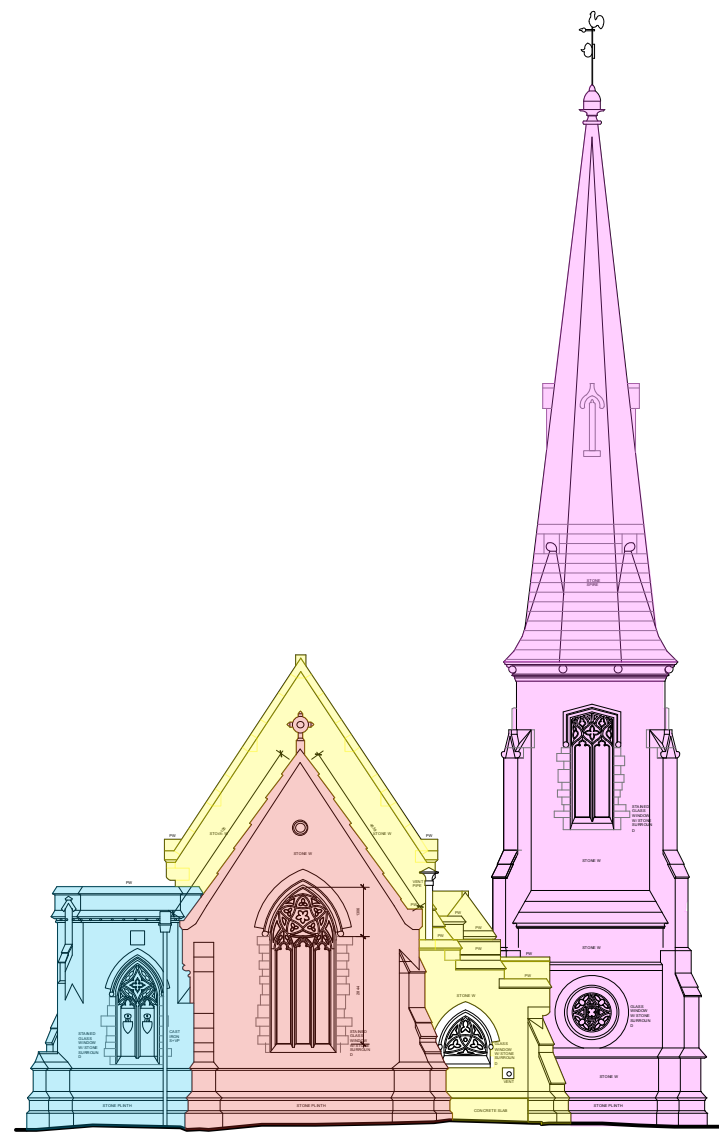

EAST ELEVATION
1:200

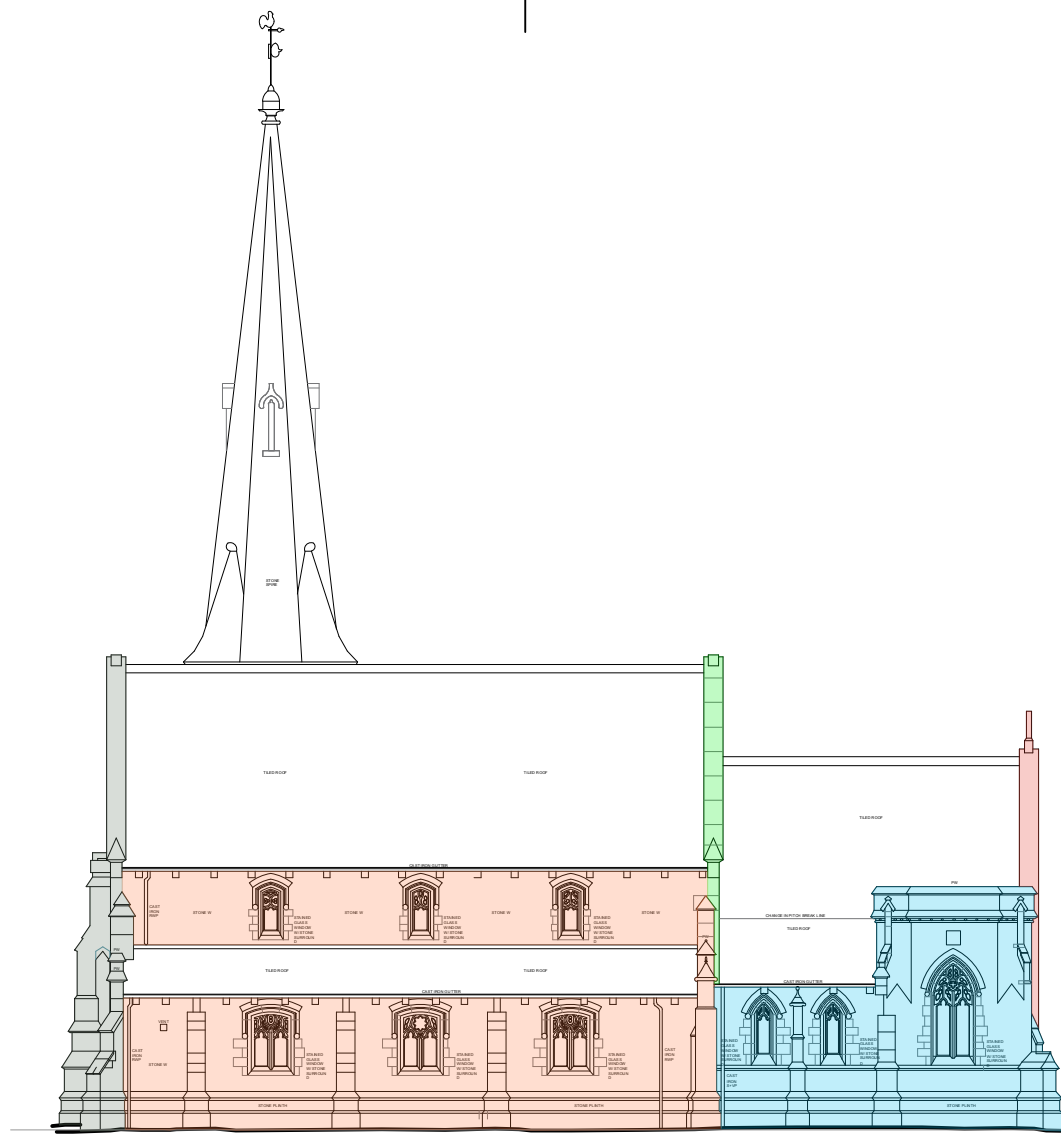

SOUTH ELEVATION
1:200

CONSTRUCTION NOTES

Elevation | Direction | Type | Number

Elevation:

SP = Spire
TR = Tower
P = Porch
WE = West End
SA = South Aisle
C = Chapel
CL = Chancel
V = Vestry
NA = North Aisle
CG = Chancel Gable

Direction:

N = North
S = South
E = East
W = West

Stone Type:

A = Ashlar
C = Coping
Q = Quoin
H = Hoodmould
T = Tracery
B = Ball
BC = Buttress Capping
AX = Apex
S = Sill
DJ = Dormer Jamb
DV = Dormer Voussior
SC = Stringcourse

█ = Replacement
█ = Provisional
█ = Indent
█ = Mortar
█ = Crack
█ = Rust Jacking
█ = Provisional Rebuild

ISSUES AND REVISIONS

P2 - Stone references coordinated with masons 08/10/2025 JMH
schedule
P1 - First issue 09/05/2025 JMH

Studio Tamacoco Architects

The Danesmead Wing, 33 Fulford Cross,
York, YO10 4PB - 07920 048 076
jamie@studiotamacoco.co.uk
www.studiotamacoco.co.uk



Alterations to All Saints Church,
Long Causeway, Great Thirkleby,
Thirsk, YO7 2AS

North Elevation

Scale: 1:50 @ A1

Drawn By: JMH

Contract No.

Drawing No.


Revision

1964:TKB

110_04

P2

DO NOT SCALE FROM THIS DRAWING. THE CONTRACTOR IS TO CHECK ALL
DIMENSIONS ON SITE AND REPORT ANY DISCREPANCIES TO THE
ARCHITECT. THIS DRAWING IS SUBJECT TO COPYRIGHT

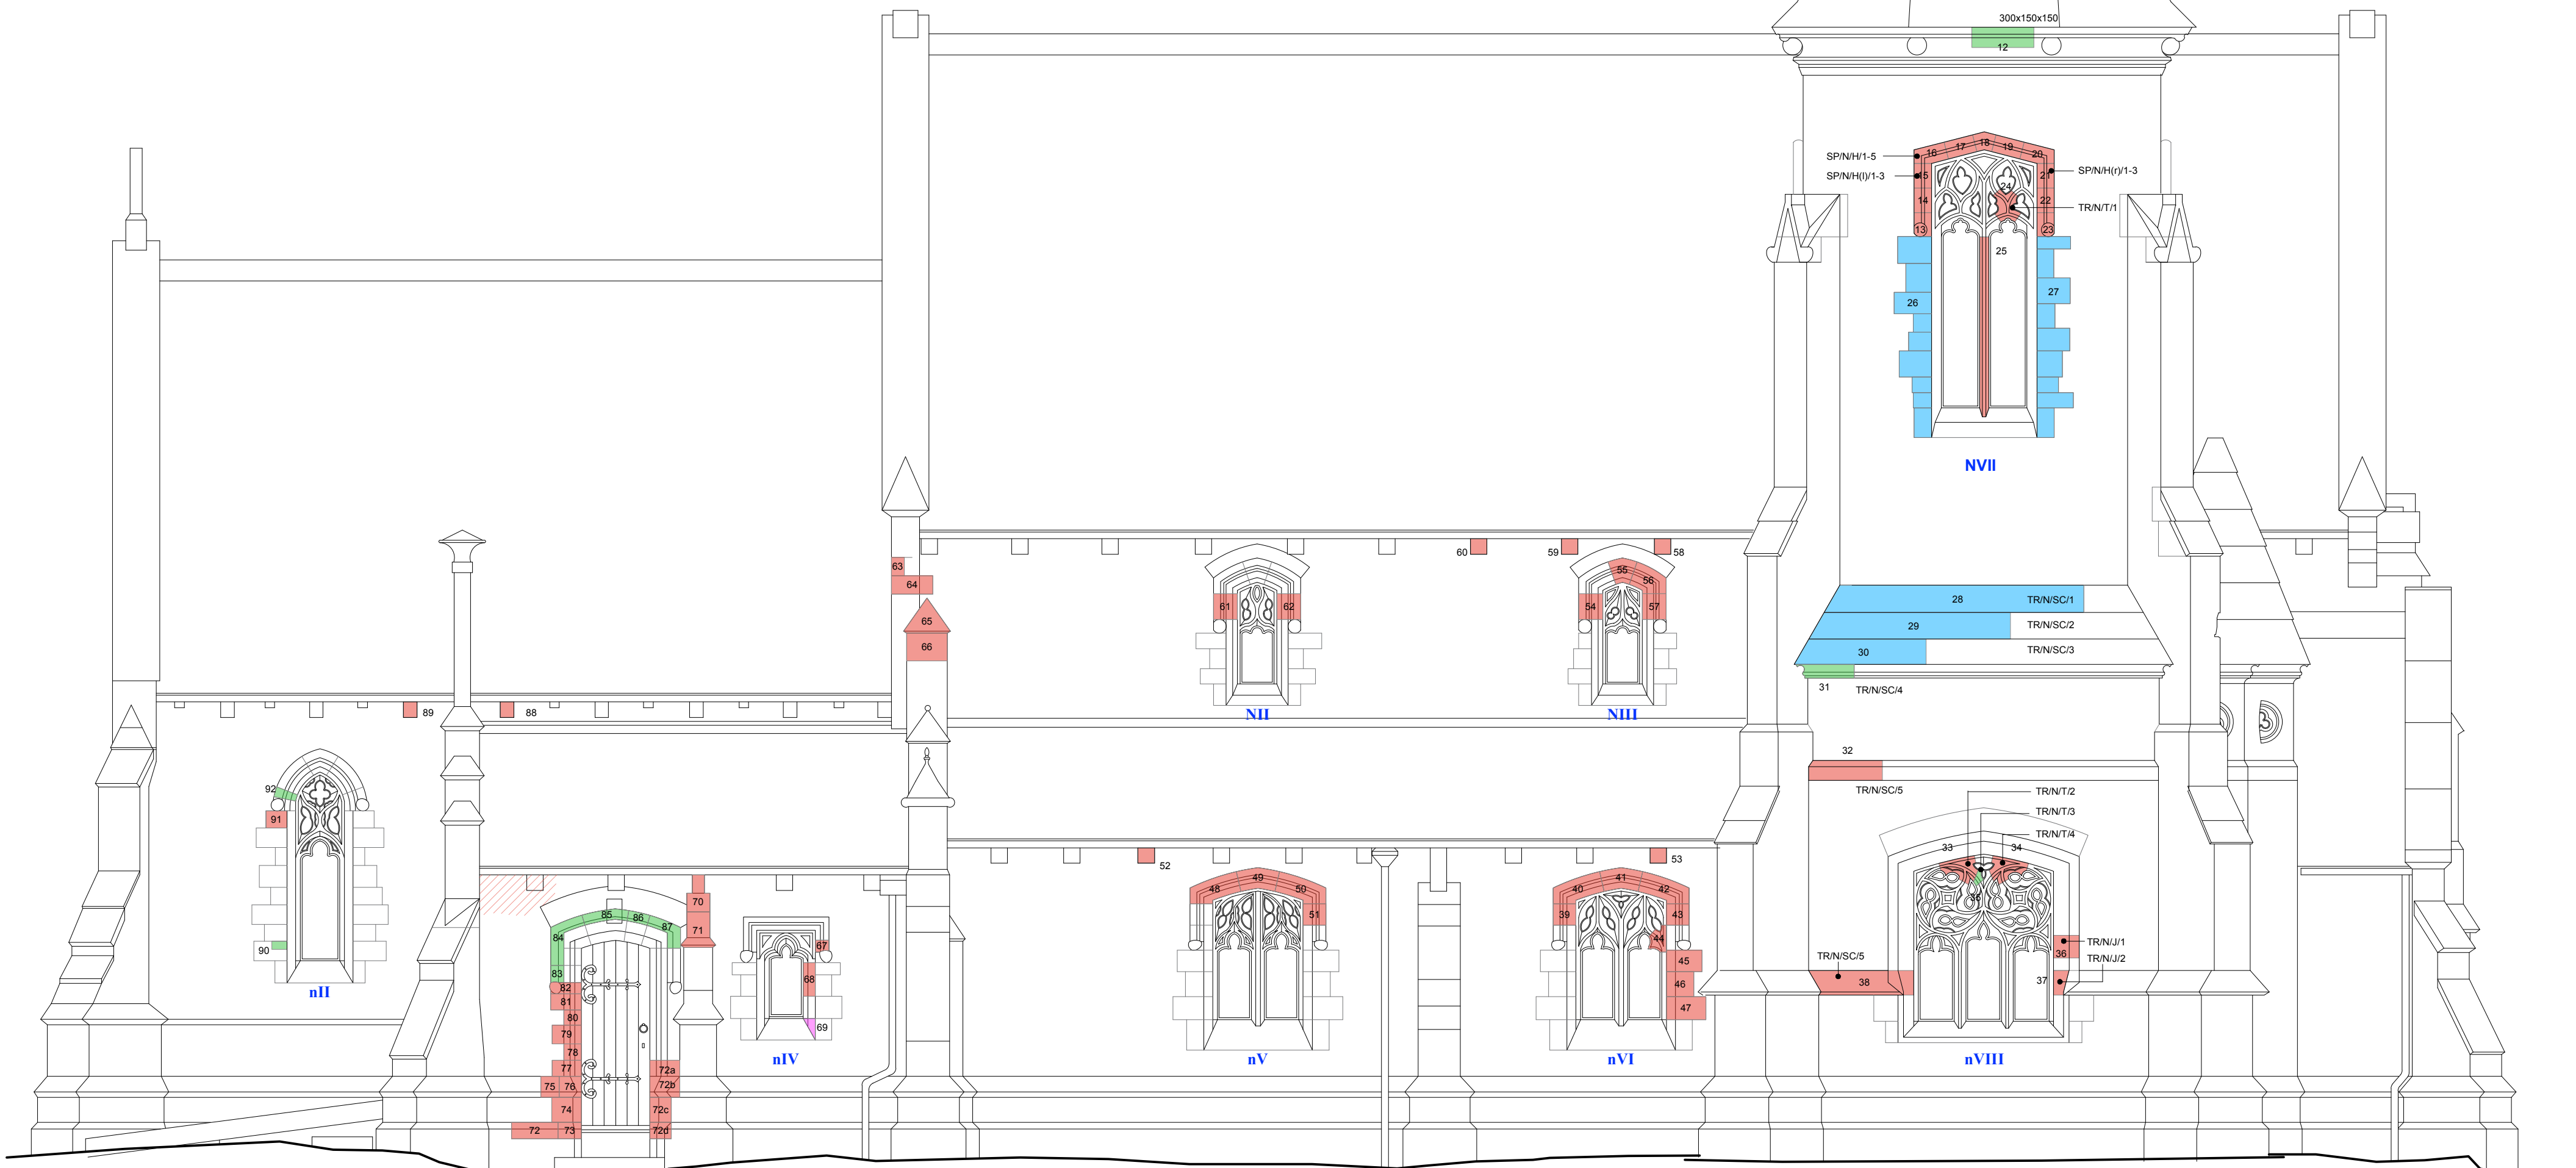

NORTH ELEVATION
1:50

